


2 TRAFFIC ISLANDS WIDENED TO A MINIMUM 2M TO ACCOMMODATE PEDESTRIAN CROSSING MOVEMENTS ON A660 LEEDS ROAD

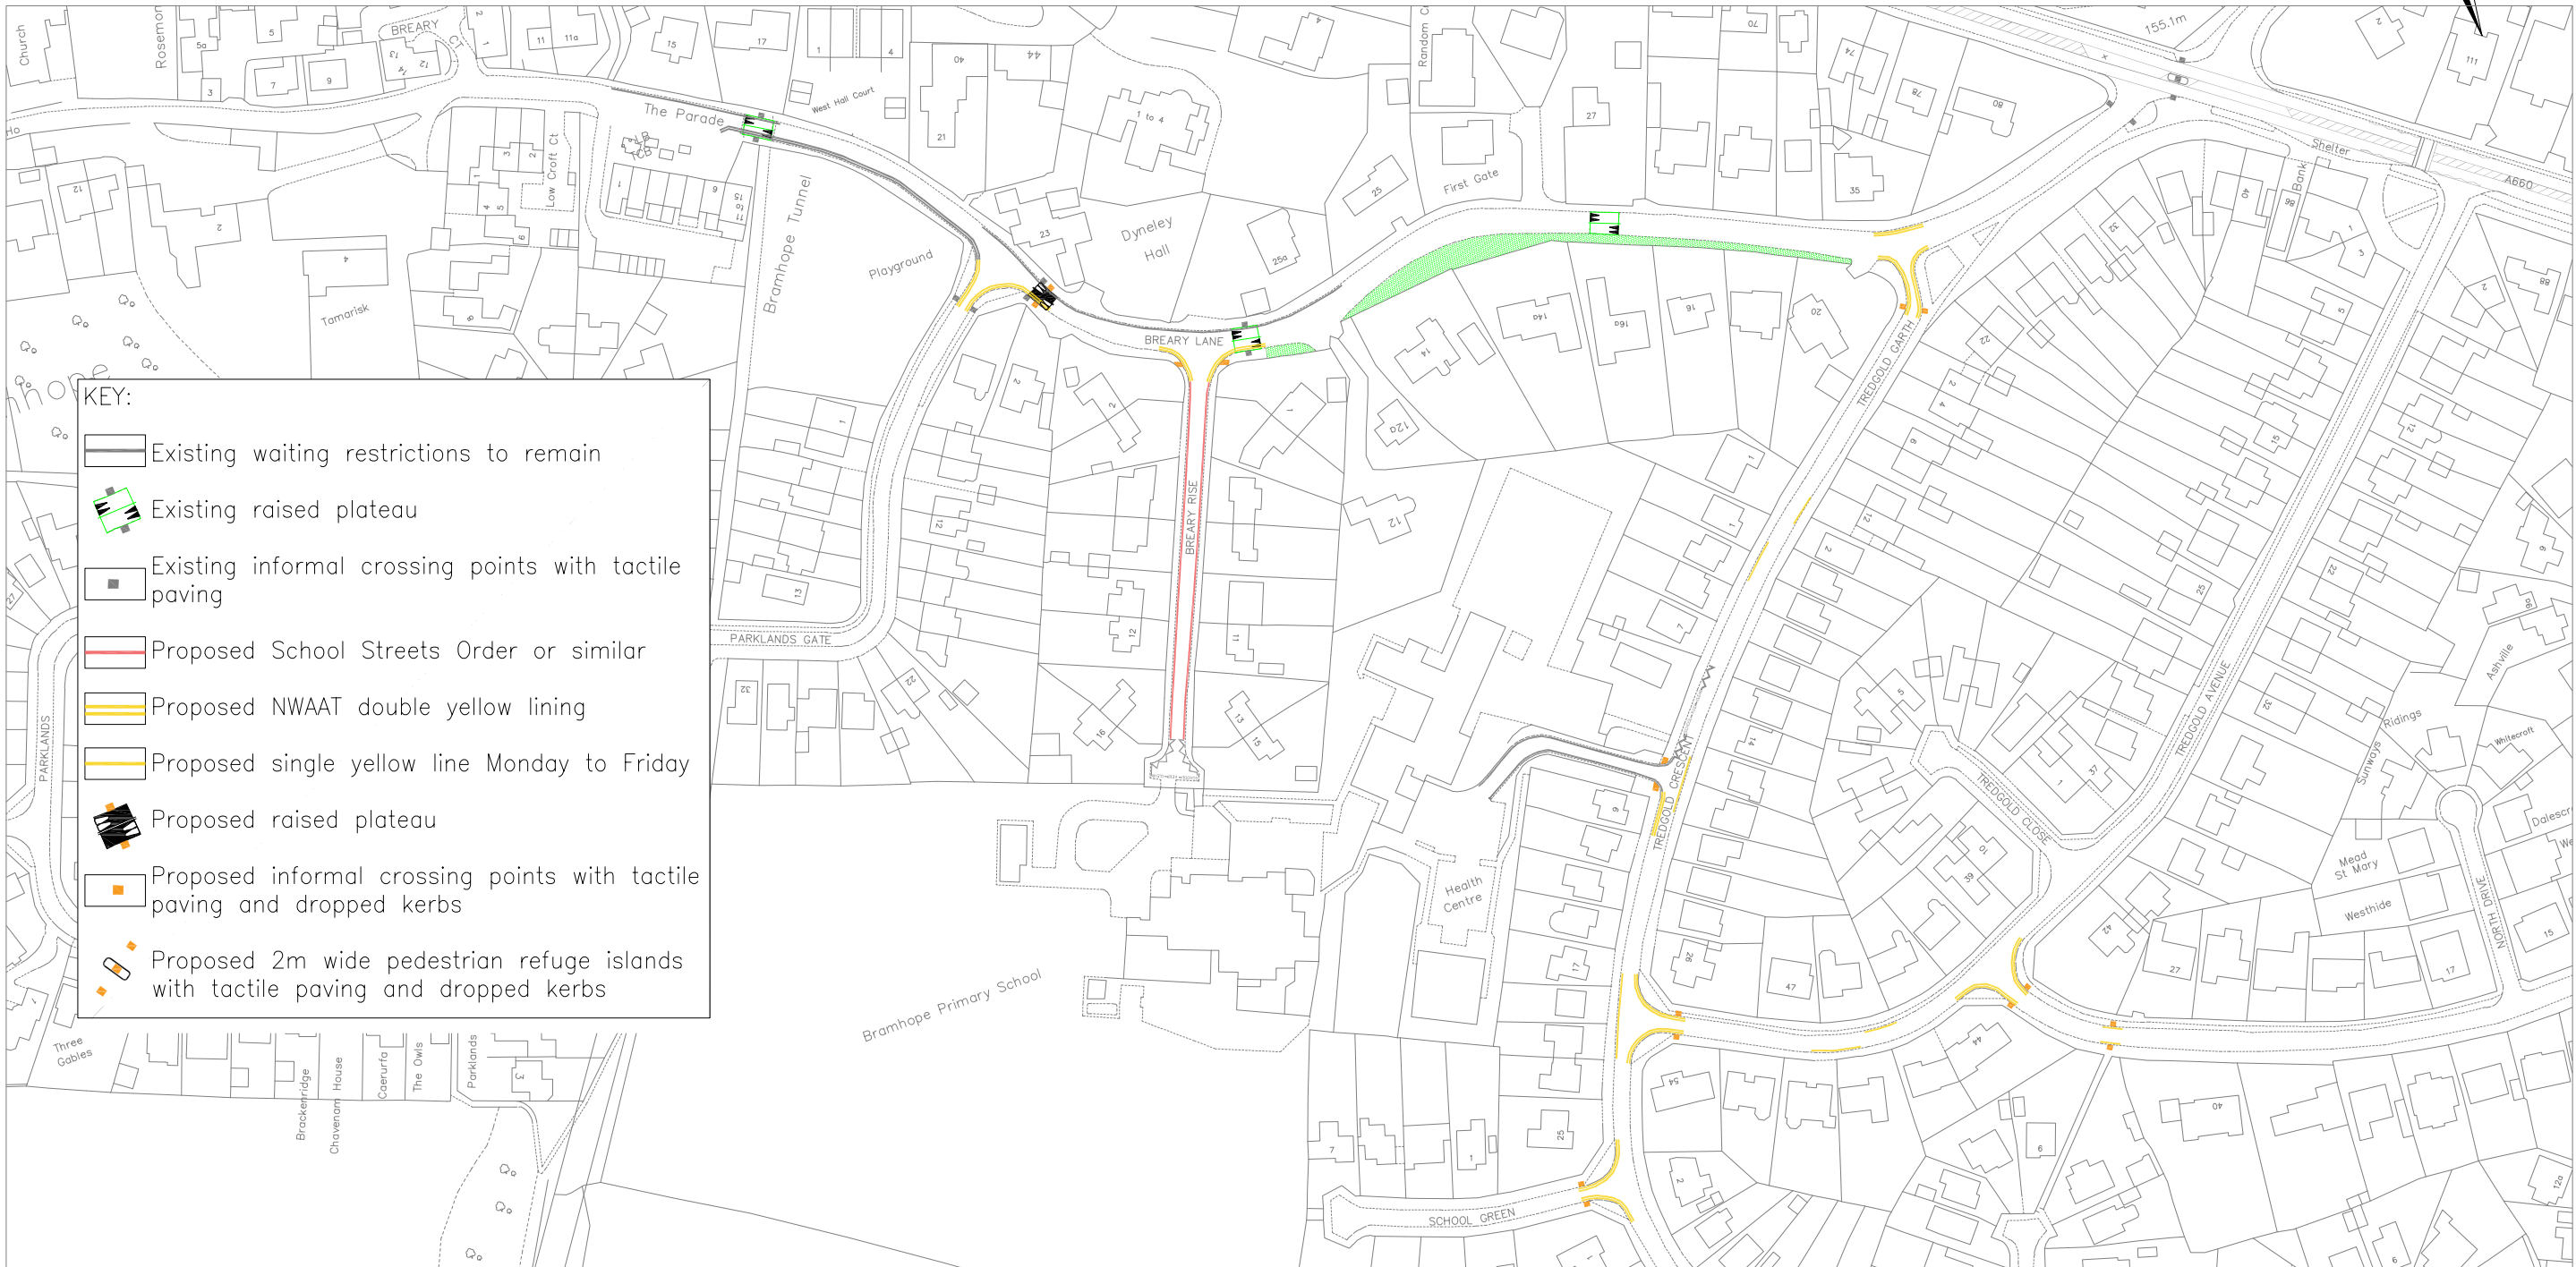

- KEY:**
- Existing waiting restrictions to remain
 - Existing raised plateau
 - Existing informal crossing points with tactile paving
 - Proposed School Streets Order or similar
 - Proposed NWAAT double yellow lining
 - Proposed single yellow line Monday to Friday
 - Proposed raised plateau
 - Proposed informal crossing points with tactile paving and dropped kerbs
 - Proposed 2m wide pedestrian refuge islands with tactile paving and dropped kerbs

BRAMHOPE PRIMARY SCHOOL
POTENTIAL OFF-SITE HIGHWAY WORKS

This drawing is the property of Leeds City Council. It must only be used for the purpose for which it was originally supplied. It must not be copied, published or transmitted by any means to any third party, without the express permission of the originator. Modification or manipulation of all or part of this drawing is strictly forbidden unless specifically requested or approved by the originator.

	INITIALS	DATE	SCALE
DRAWN BY			NTS
AutoCAD BY			
CHECKED BY			
			ORIGINAL SHEET SIZE: A3



DRAWING NUMBER:	LCC-SD-001C
DATE:	MAY 2022